


# State of Georgia Home Elevator 3/4" x 3" Rule

Residential Elevators manufactures and installs a fully code compliant elevator per the ASME ANSI A17.1 National Safety Code for Elevators - Section 5.3 Private Residence Elevators as modified by the State of Georgia.

ASME 5.3.1.7.2 of the above referenced code Clearance Between Hoistway Doors or Gates and Landing Sills and Car Doors or Gates and Georgia State Amendment to International Residential Code R321.1.1 Hoistway Opening Framing state: The clearance between the hoistway doors or gates and the hoistway edge of the landing sill shall not exceed 3/4 inches (19 mm). The distance between the hoistway face of the landing door or gate and the car door or gate shall not exceed 3 inches (76 mm).

**Note: Concrete block / masonry shafts and some commercial metal door frames can often create Rule violations.**

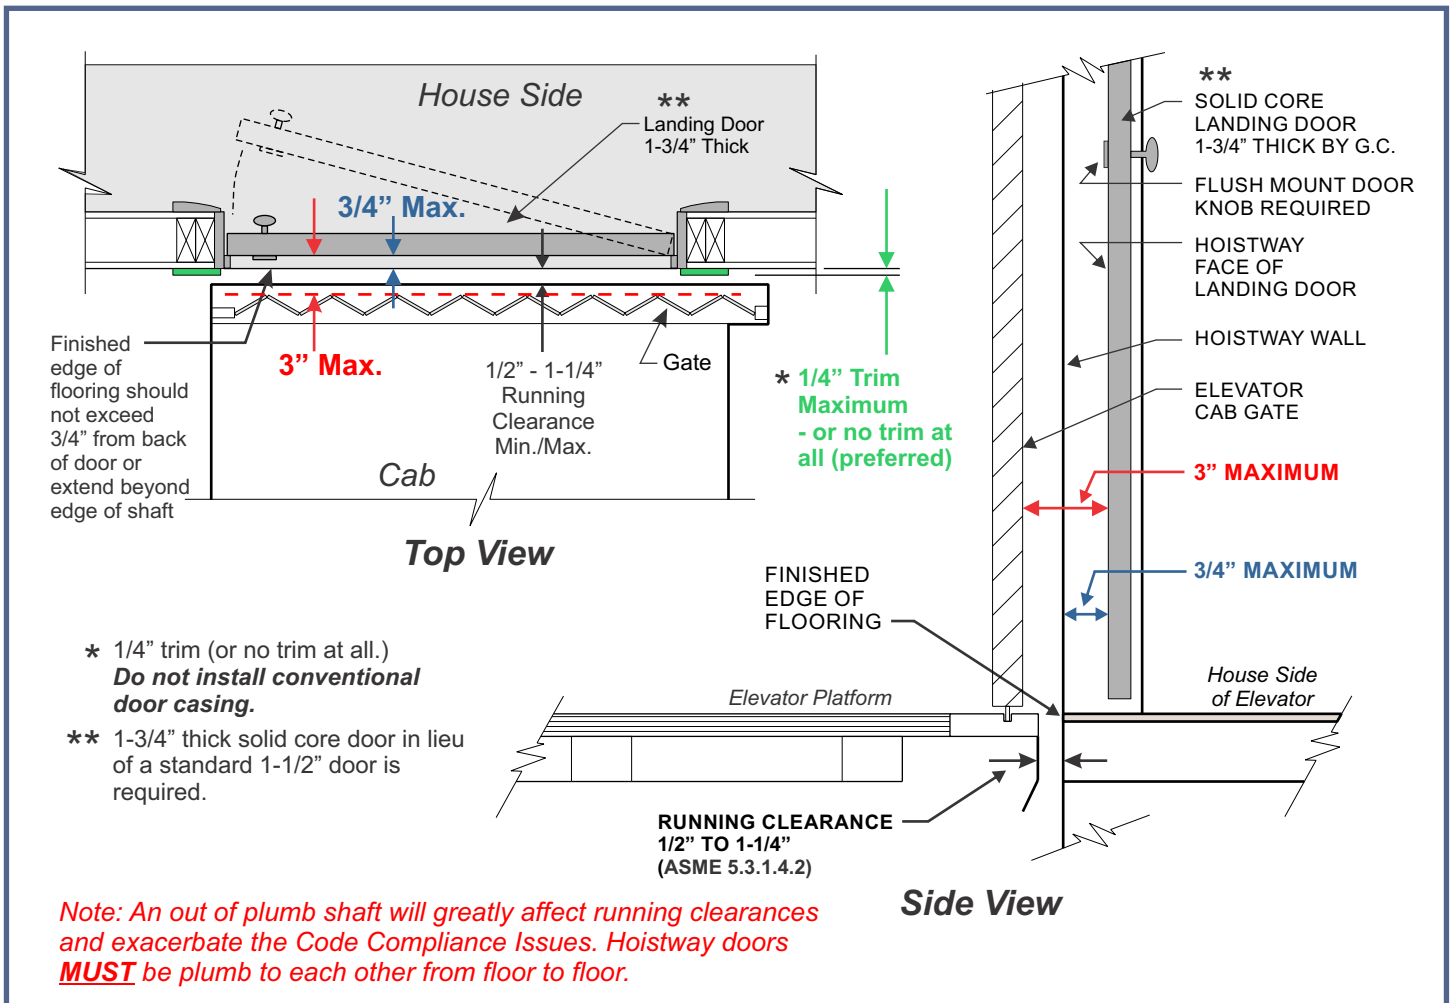

This is a State of Georgia code requirement. Residential Elevators takes pride in ensuring safety in the use of their equipment and as a policy wants to make sure all Builders, Architects, Developers, Owners / Users are aware of and adhere to this State of Georgia requirement.

**This is a safety issue.**

Authorized Signature

Date

Georgia - September 2015