


DRAWN:	CHECKED:	DATE:	REVISION
G.P.	F.P.	05/24/16	CHANGE MAXIMUM WIDTH, DRAWING NUMBER
G.P.		10/09/09	REDUCE WIDTH BY 1/2"
G.P.		6/03/10	ADD LLT DESIGNATION
G.P.	F.P.	02/08/11	CHANGE CLEARANCES

NOTES:

- ① MINIMUM HOISTWAY DEPTH TO BE 54-1/2"
- ② CAR TO WALL (CTW) DIMENSION IS 3" MIN.
- ③ HOISTWAY DOORS AND FRAMES TO BE INSTALLED IN A 2" x 4" WALL CONSTRUCTION OR RECESSED INTO A DEEPER WALL CONSTRUCTION TO EQUATE TO A 2" x 4" WALL. THIS IS REQUIRED TO COMPLY WITH 3" x 5" RULE.
- ④ HOISTWAY DOORS TO BE SOLID CORE (BY OTHERS.)
- ⑤ CLEAR CAB DIMENSIONS BASED ON A 3/4" FLAT WALL CAB DESIGN. PICTURE FRAME AND FRAME / PANEL CABS - REDUCE CLEAR INSIDE WIDTH BY 1-1/2".

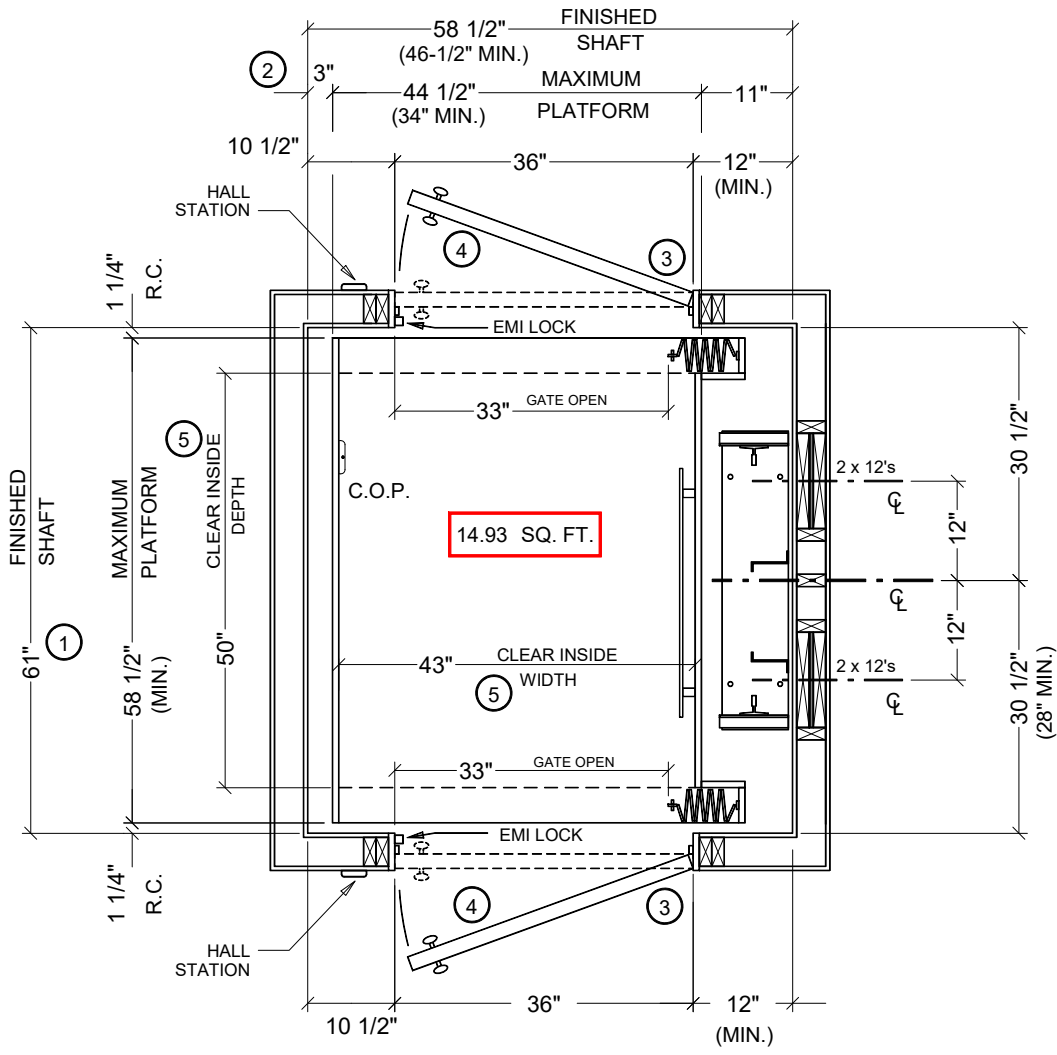

STANDARD HOISTWAY PLAN

SCALE - 1/2" = 1'

NOTE: ALL DIMENSIONS ARE APPROXIMATE

LUXURY LIFT
LLT TRACTION



20 RESIDENTIAL DRIVE
CRAWFORDVILLE, FL
32327
ResidentialElevators.com
1-800-832-2004

THE INFORMATION CONTAINED HEREIN IS SOLELY OWNED BY RESIDENTIAL ELEVATORS, INC. ANY REPRODUCTION IN PART OR AS A WHOLE WITHOUT WRITTEN PERMISSION FROM RESIDENTIAL ELEVATORS, INC. IS STRICTLY PROHIBITED.

JOB NAME:
950#, RH RAIL, FRONT/REAR OPENING,
ACCORDION GATE, 15 SQ. FT.

DRAWING NUMBER
HOR HP4 A 15