


CONSULT FACTORY  
IF LARGER

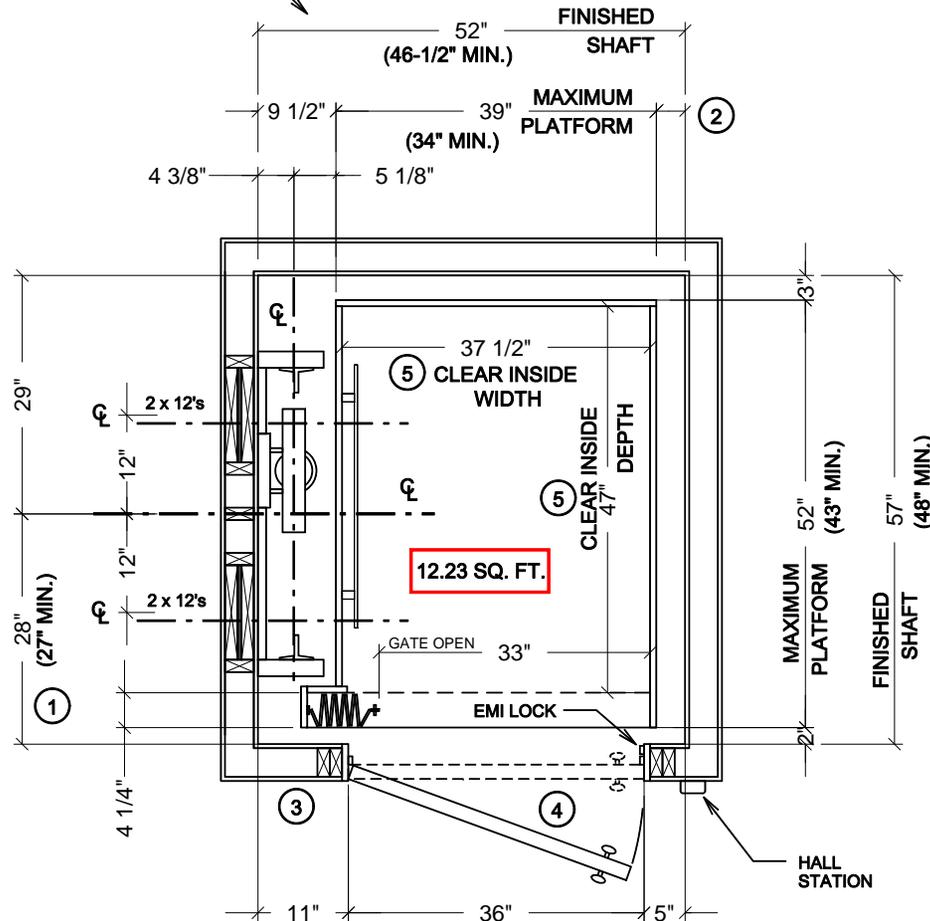

### STANDARD HOISTWAY PLAN

SCALE - 1/2" = 1'

NOTE: ALL DIMENSIONS ARE APPROXIMATE

LUXURY LIFT  
LLH HYDRAULIC

THE INFORMATION CONTAINED HEREIN IS SOLELY OWNED BY RESIDENTIAL ELEVATORS, INC. ANY REPRODUCTION IN PART OR AS A WHOLE WITHOUT WRITTEN PERMISSION FROM RESIDENTIAL ELEVATORS, INC. IS STRICTLY PROHIBITED.

| DRAWN: | CHECKED: | DATE:    | REVISION                 |
|--------|----------|----------|--------------------------|
| G.P.   | M.C.     | 01/14/04 | NEW DRAWING              |
| G.P.   | M.C.     | 07/02/07 | CHANGE MIN. SHAFT TO 48" |
| G.P.   |          | 10/09/09 | INCREASE WIDTH 1/2"      |
| G.P.   |          | 6/02/10  | ADD LLH DESIGNATION      |

### NOTES:

- ① IF PLATFORM SIZE IS REDUCED, THEN THE BLOCKING IS TO BE POSITIONED SUCH THAT IT IS CENTERED ON THE PLATFORM. (PLATFORM DEPTH / 2) + 2" = CENTERLINE OF RAIL BLOCKING OFF OF INSIDE FRONT WALL. (MIN. 27" DIMENSION)
- ② CAR TO WALL (CTW) DIMENSION IS 3-1/2" MIN.
- ③ HOISTWAY DOORS AND FRAMES TO BE INSTALLED IN A 2" x 4" WALL CONSTRUCTION OR RECESSED INTO A DEEPER WALL CONSTRUCTION TO EQUATE TO A 2" x 4" WALL. THIS IS REQUIRED TO COMPLY WITH 3" x 5" RULE.
- ④ HOISTWAY DOORS TO BE SOLID CORE (BY OTHERS.)
- ⑤ CLEAR CAB DIMENSIONS BASED ON A 3/4" FLAT WALL CAB DESIGN. PICTURE FRAME AND FRAME / PANEL CABS - REDUCE CLEAR INSIDE WIDTH BY 1-1/2" AND CLEAR INSIDE DEPTH BY 3/4".



20 RESIDENTIAL DRIVE  
CRAWFORDVILLE, FL  
32327

ResidentialElevators.com

1-800-832-2004

JOB NAME:

950#, LH RAIL, IN-LINE OPENING,  
ACCORDION GATE, 12 SQ. FT.

DRAWING NUMBER

HYD HP2 A 12