


CONSULT FACTORY
IF LARGER

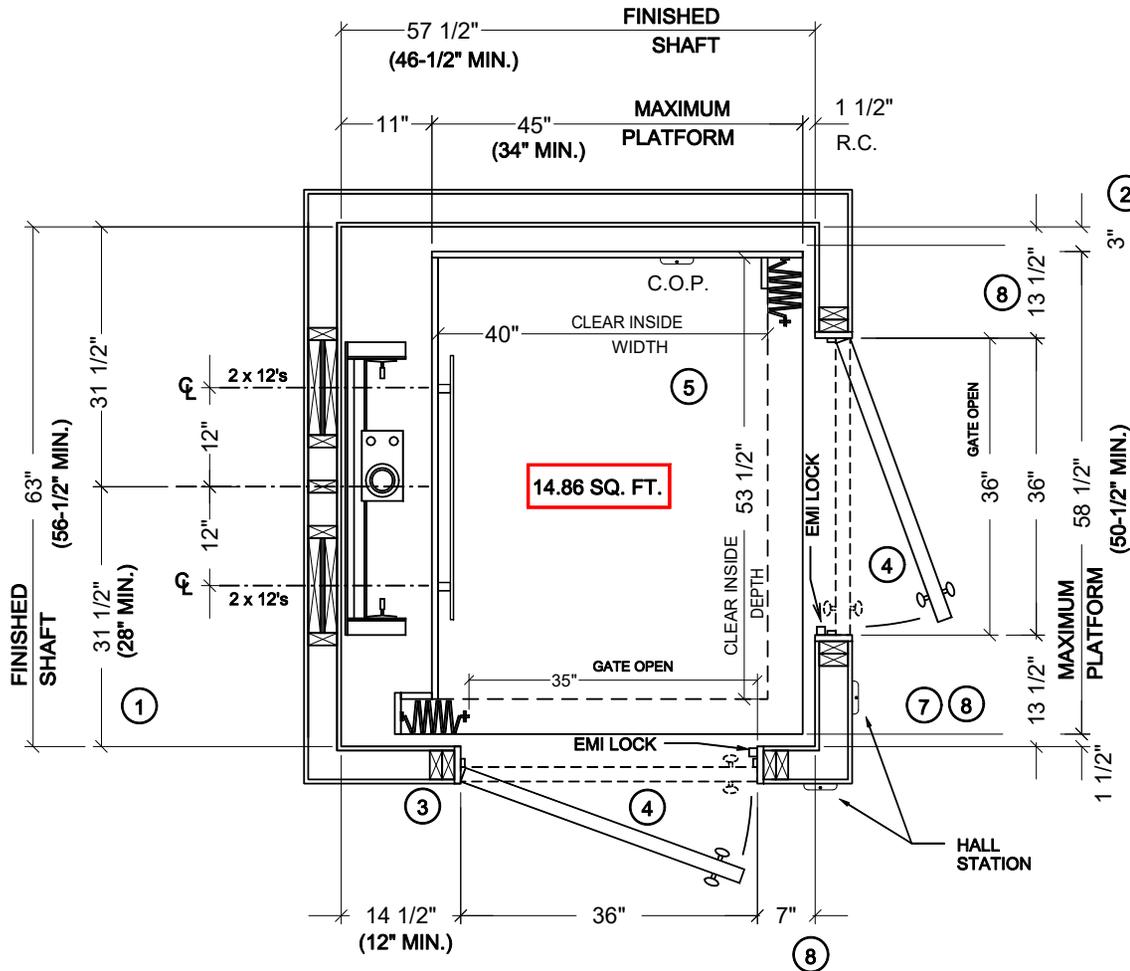

STANDARD HOISTWAY PLAN

SCALE - 1/2" = 1'

NOTE: ALL DIMENSIONS ARE APPROXIMATE

LUXURY LIFT
LLH HYDRAULIC

THE INFORMATION CONTAINED HEREIN IS SOLELY OWNED BY RESIDENTIAL ELEVATORS, INC. ANY REPRODUCTION IN PART OR AS A WHOLE WITHOUT WRITTEN PERMISSION FROM RESIDENTIAL ELEVATORS, INC. IS STRICTLY PROHIBITED.

DRAWN:	CHECKED:	DATE:	REVISION
G.P.	M.C.	01/14/04	NEW DRAWING
G.P.		6/02/10	ADD LLH DESIGNATION
G.P.	F.P.	5/27/16	CHANGE WIDTH

NOTES:

- IF PLATFORM SIZE IS REDUCED, THEN THE BLOCKING IS TO BE POSITIONED SUCH THAT IT IS CENTERED ON THE PLATFORM. (PLATFORM DEPTH / 2) + 2" = CENTERLINE OF RAIL BLOCKING OFF OF INSIDE FRONT WALL. (MIN. 27" DIMENSION)
- CAR TO WALL (CTW) DIMENSION IS 3" MIN.
- HOISTWAY DOORS AND FRAMES TO BE INSTALLED IN A 2" x 4" WALL CONSTRUCTION OR RECESSED INTO A DEEPER WALL CONSTRUCTION TO EQUATE TO A 2" x 4" WALL. THIS IS REQUIRED TO COMPLY WITH 3" x 5" RULE.
- HOISTWAY DOORS TO BE SOLID CORE (BY OTHERS.)
- CLEAR CAB DIMENSIONS BASED ON A 3/4" FLAT WALL CAB DESIGN. PICTURE FRAME AND FRAME / PANEL CABS - REDUCE CLEAR INSIDE WIDTH BY 1-1/2" AND CLEAR INSIDE DEPTH BY 3/4".
- MINIMUM, NON-ADJACENT CORNER RETURN TO BE 9-1/2" FOR GATE STACK.
- MINIMUM ADJACENT CORNER RETURN TO BE 12" OR GREATER FOR GATE STACK.
- WHEN USING POWER GATE OPERATORS, ONE OF THESE TWO RETURNS MUST BE 9" OR GREATER.



20 RESIDENTIAL DRIVE
CRAWFORDVILLE, FL
32327

ResidentialElevators.com

1-800-832-2004

JOB NAME:

950#, LH RAIL, ADJACENT OPENING,
ACCORDION GATE, 15 SQ. FT.

DRAWING NUMBER

HYD HP5 A 15